

# 3106 ALBANY POST ROAD BUCHANAN, NY 10511

GALLON MEASURE

BERNARD CALABRO  
3106 ALBANY POST ROAD  
BUCHANAN, NY 10511

**mandra**  
Workshop  
ARCHITECTURAL DESIGN

C: 646.739.4916  
E: [MANDRAWORKSHOP@GMAIL.COM](mailto:MANDRAWORKSHOP@GMAIL.COM)  
W: [MANDRAWORKSHOP.COM](http://MANDRAWORKSHOP.COM)  
ADDRESS: 14 DELUCA LANE, CARMEL, NY 10512

CONSULTANTS

## ZONING DETERMINATION



NOTE: ALL SIGNS, DESIGNS, ARRANGEMENTS AND PLANS INDICATED OR  
REPRESENTED BY THIS DRAWING ARE OWNED BY AND ARE THE PROPERTY OF  
MANDRA WORKSHOP PLLC. AND WERE CREATED FOR USE ON THIS PROJECT.  
NONE OF THE SIGNS, DESIGNS, ARRANGEMENTS OR PLANS SHALL BE USED BY  
OR DISCLOSED TO ANY PURPOSE WHATSOEVER WITHOUT THE WRITTEN  
PERMISSION OF MANDRA WORKSHOP PLLC.

ALTERATIONS BY ANY PERSON, IN ANY WAY, OF ANY ITEM CONTAINED ON THIS  
DRAWING, UNLESS ACTING UNDER THE DIRECTION OF THE LICENSED  
ARCHITECT WHOSE PROFESSIONAL SEAL IS AFFIXED HERETO, IS A VIOLATION  
OF TITLE VII, SECT. 69.5 (b) OF NEW YORK STATE LAW.  
COPYRIGHT MANDRA WORKSHOP PLLC. ALL RIGHTS RESERVED.



Professional Seal  
Expiration: 10/31/2028

2	12-10-2025	P&Z MEETING
1	11-10-2025	P&Z REVISION
0	10-09-2025	P&Z INITIAL SUBMISSION
No.	Date	Issue

Sheet Title

COVER

Sheet Number

T1


# GALLON MEASURE

## EXTERIOR ELEVATION MATERIAL LEGEND


	CONCRETE FD WALL TO BE PARGED.
	1X6 LAP SIDING, COLOR TBD.
	BOARD & BATTEN PANEL, COLOR TBD.
	CEDAR SHAKE SIDING, COLOR TBD.
	ASHLAR STONE VENEER, COLOR TBD.
	ARCHITECTURAL ASPHALT SHINGLES, COLOR TBD
	MTL STANDING SEAM ROOF, COLOR TBD

BERNARD CALABRO

3106 ALBANY POST ROAD  
BUCHANAN, NY 10511

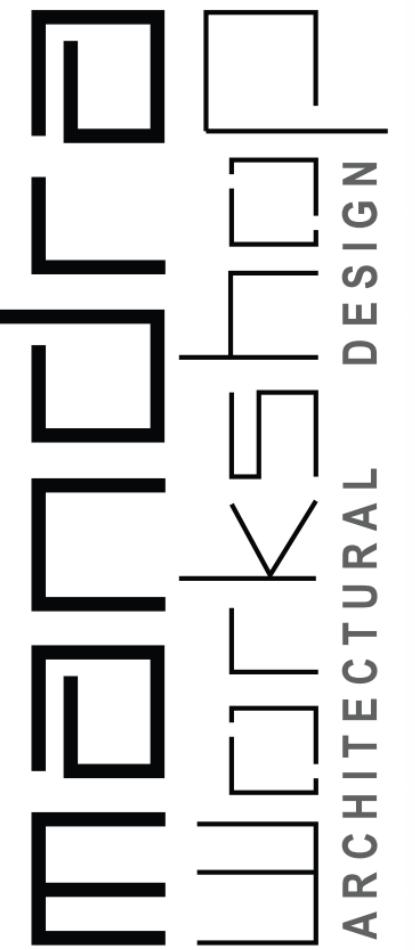


ARCHITECTURAL DESIGN

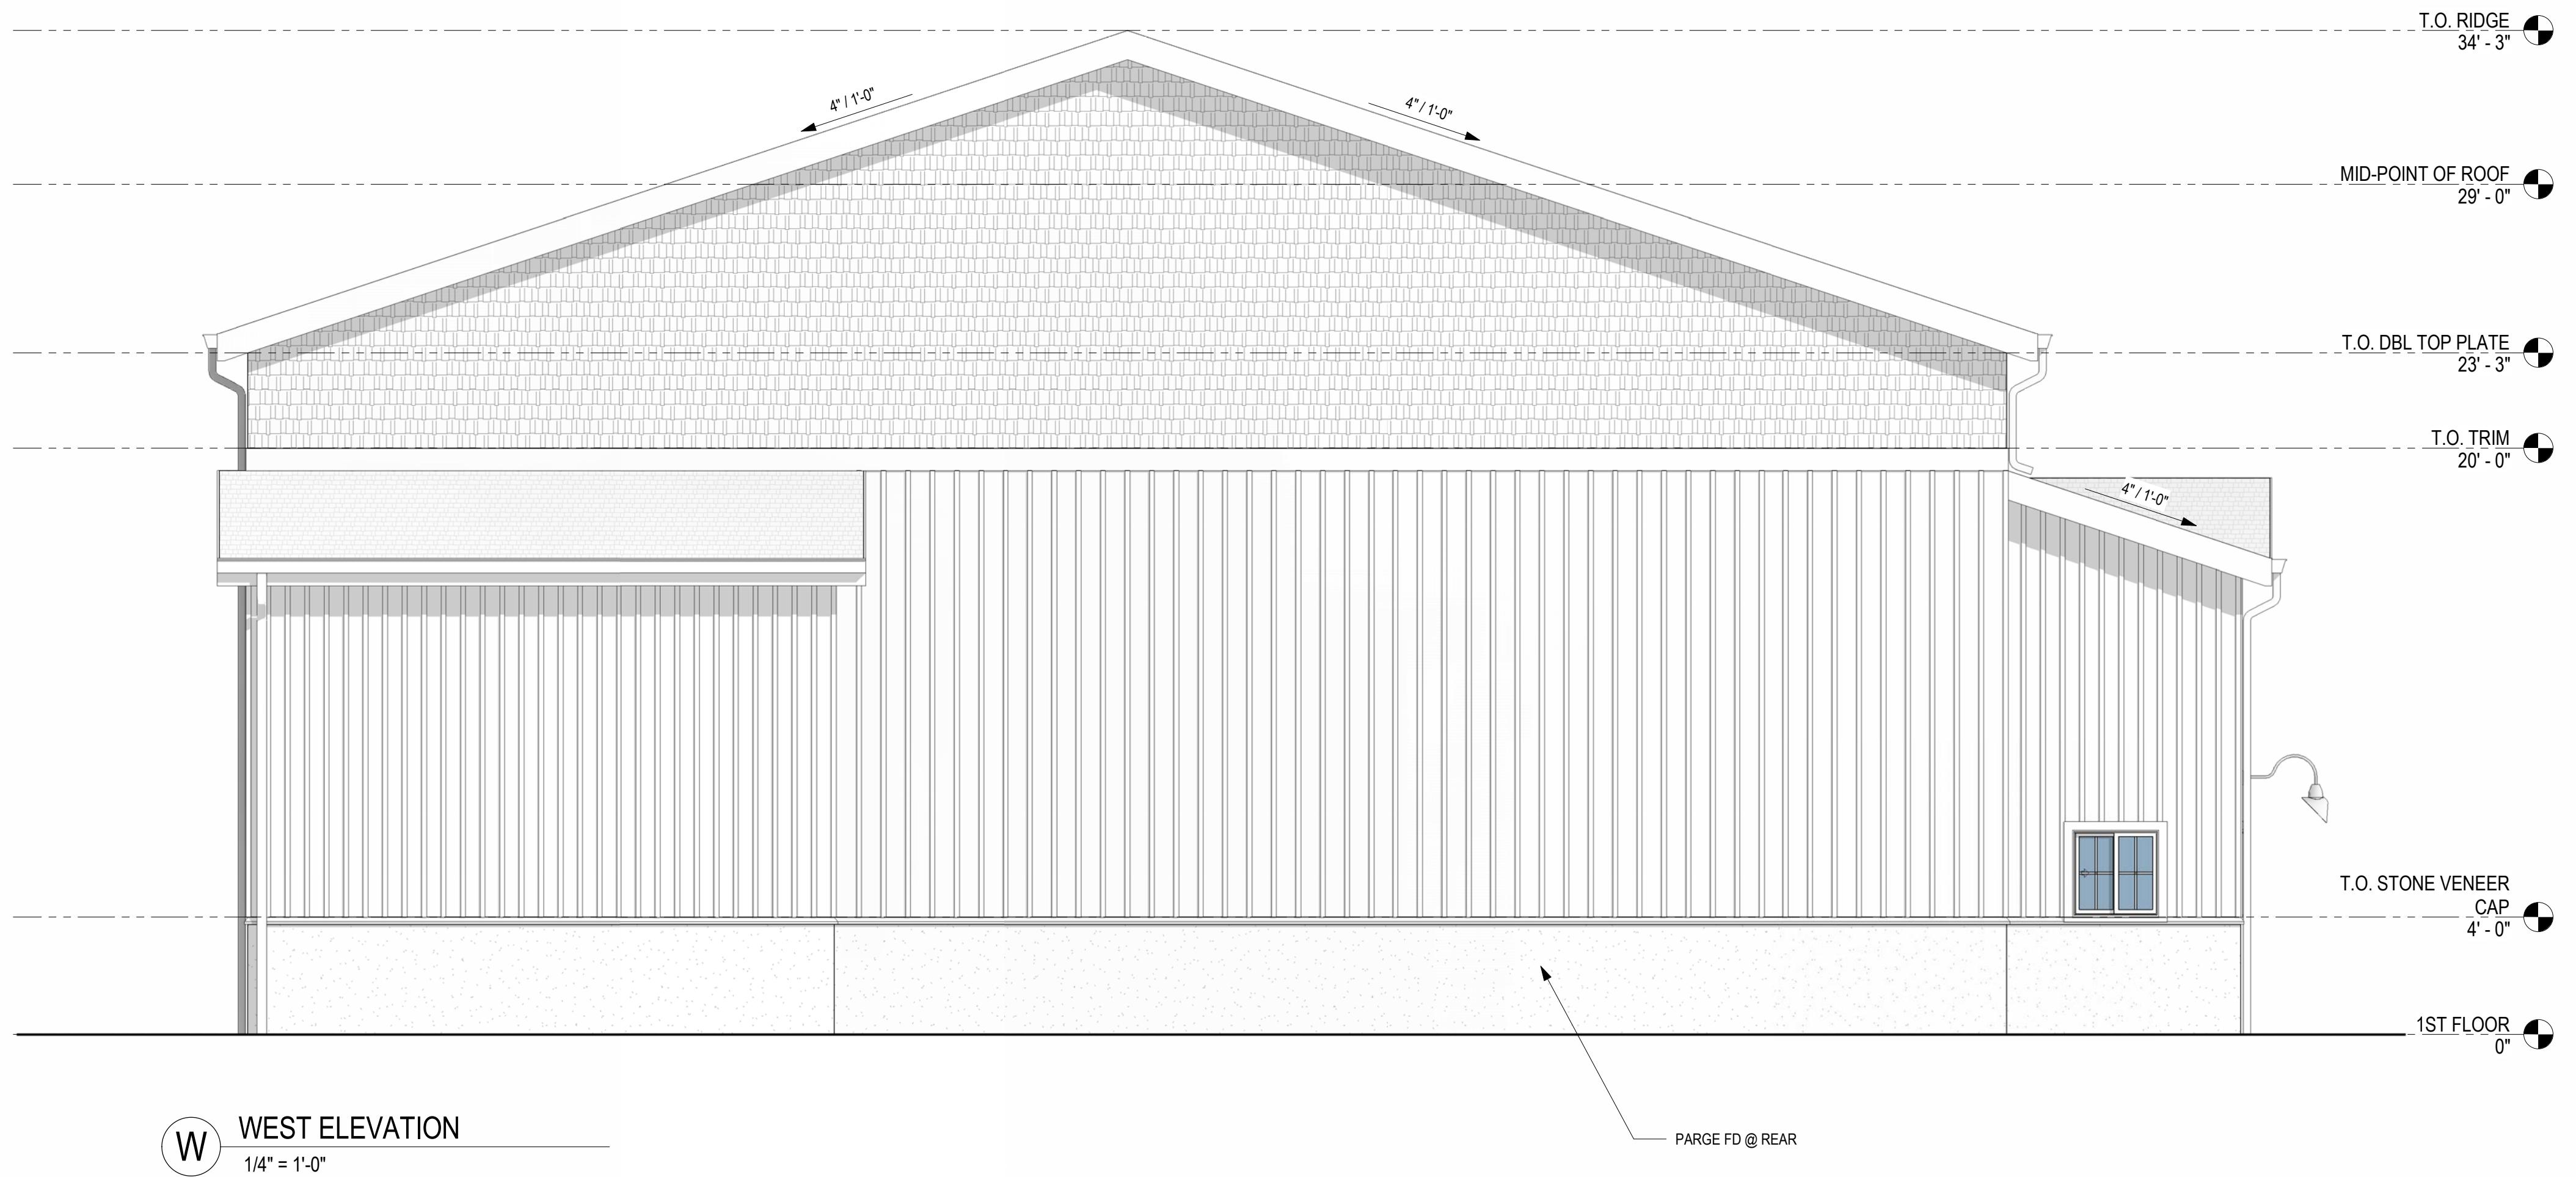

W WEST ELEVATION  
1/4" = 1'-0"

C: 845.739.4816  
E: MANDRAWORKSHOP@GMAIL.COM  
W: MANDRAWORKSHOP.COM  
ADDRESS: 14 DELICIA LANE CARMEL NY, 10512

## ZONING DETERMINATION

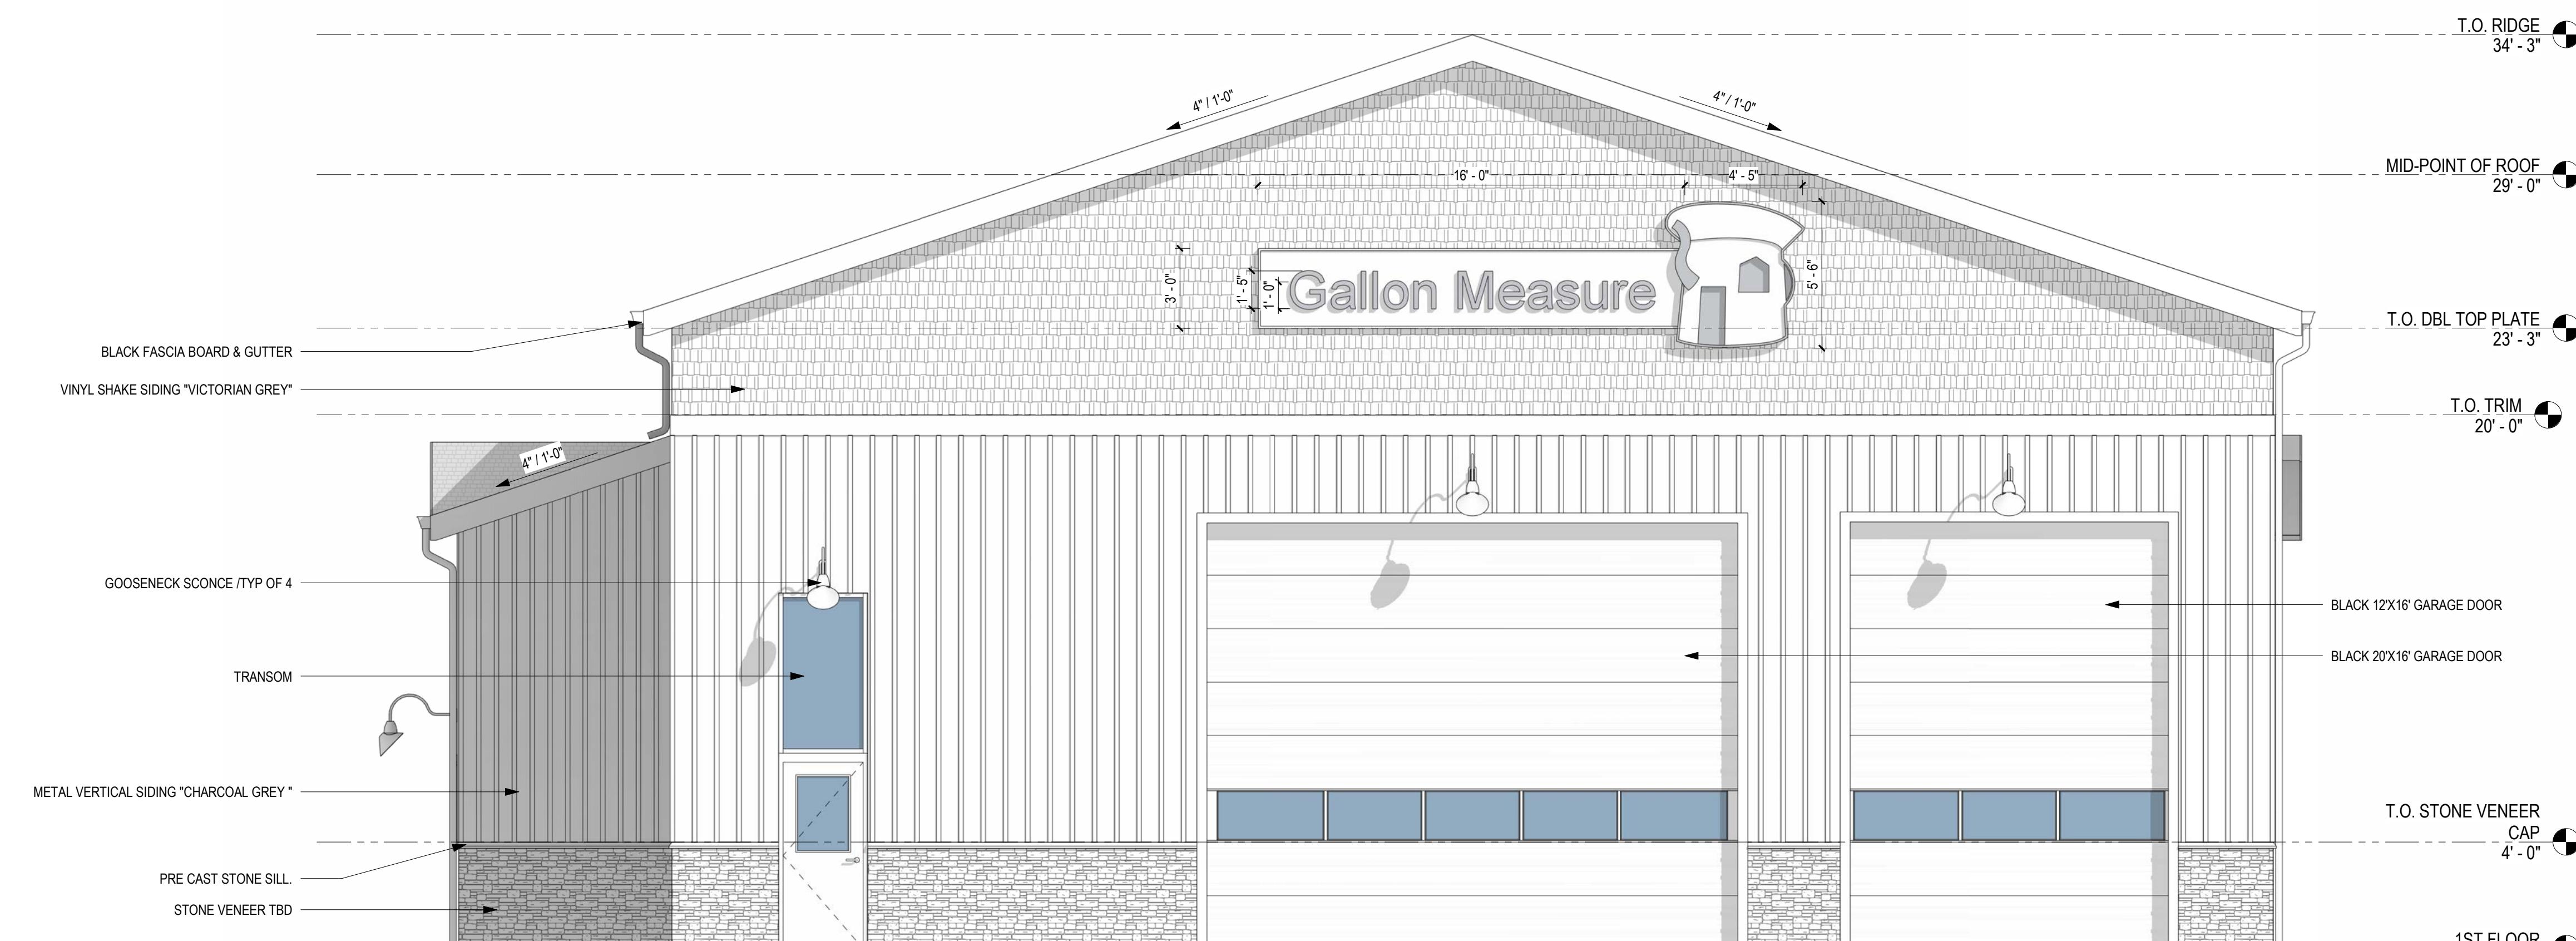

E EAST ELEVATION  
1/4" = 1'-0"

NOTE: ALL IDEAS, DESIGNS, ARRANGEMENTS AND PLANS INDICATED OR  
REPRESENTED BY THIS DRAWING ARE OWNED BY AND ARE THE PROPERTY OF  
MANDRA WORKSHOP PLLC. AND WERE CREATED FOR USE ON THIS PROJECT.  
NONE OF THE IDEAS, DESIGNS, ARRANGEMENTS AND PLANS SHALL BE USED BY  
OR DISCLOSED TO ANY PURPOSE WHATSOEVER WITHOUT THE WRITTEN  
PERMISSION OF MANDRA WORKSHOP PLLC.

ALTERATIONS BY ANY PERSON, IN ANY WAY, OF ANY ITEM CONTAINED ON THIS  
DOCUMENT, UNLESS ACTING UNDER THE DIRECTION OF THE LICENSED  
ARCHITECT WHOSE PROFESSIONAL SEAL IS AFFIXED HERETO, IS A VIOLATION  
OF TITLE VI, SECT. 65.5 (b) OF NEW YORK STATE LAW.  
COPYRIGHT MANDRA WORKSHOP PLLC. ALL RIGHTS RESERVED.




Professional Seal  
Expiration: 10/31/2028

2 12-10-2025 P&Z MEETING  
1 11-02-2025 P&Z REVISION  
0 10-09-2025 P&Z INITIAL SUBMISSION  
No. Date Issue  
Sheet Title

EXTERIOR  
ELEVATIONS  
Sheet Number


A301

# GALLON MEASURE

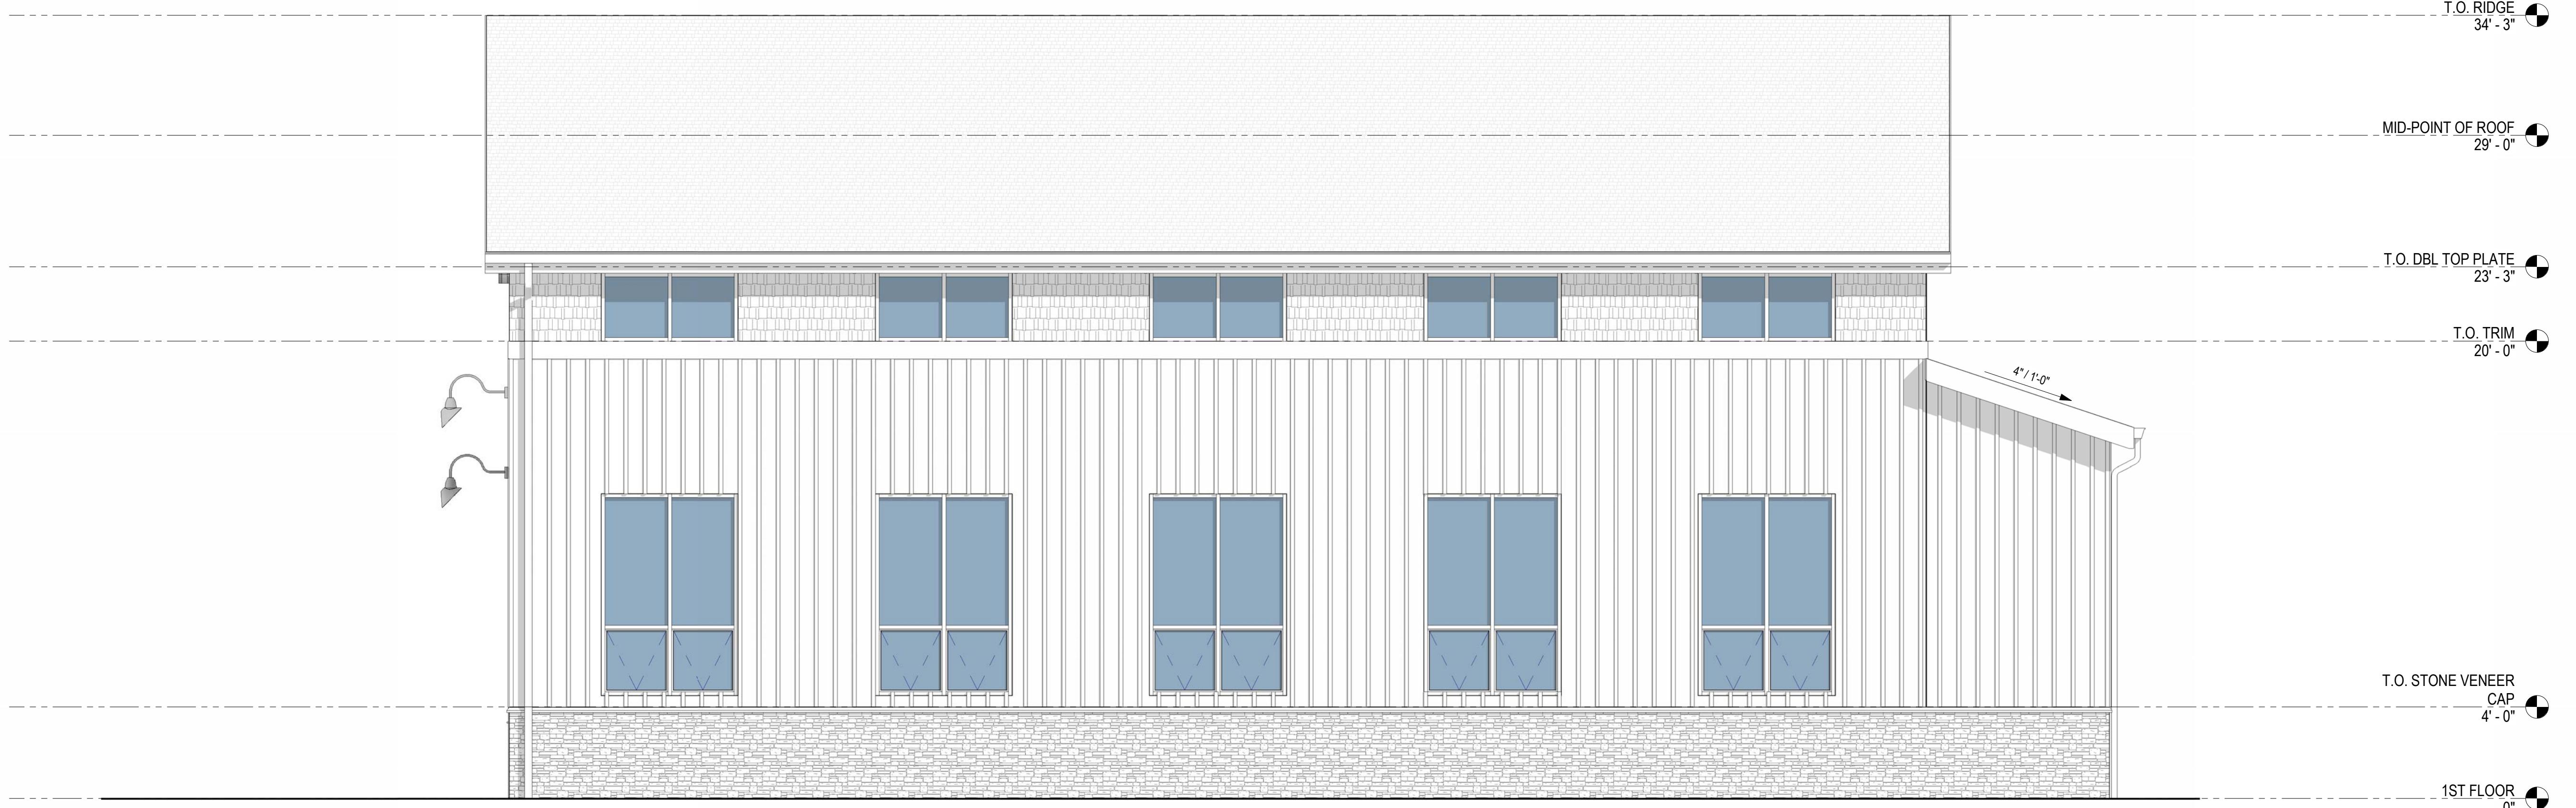

BERNARD CALABRO


3106 ALBANY POST ROAD  
BUCHANAN, NY 10511

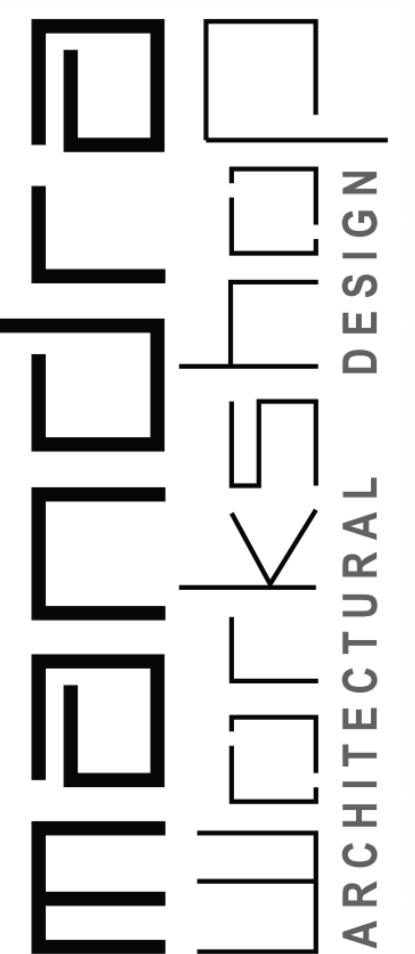

ARCHITECTURAL DESIGN

C: 845.739.4816  
E: MANDRAWORKSHOP@GMAIL.COM  
W: MANDRAWORKSHOP.COM  
ADDRESS: 14 DELICIA LANE CARMEL NY, 10512

# ZONING DETERMINATION

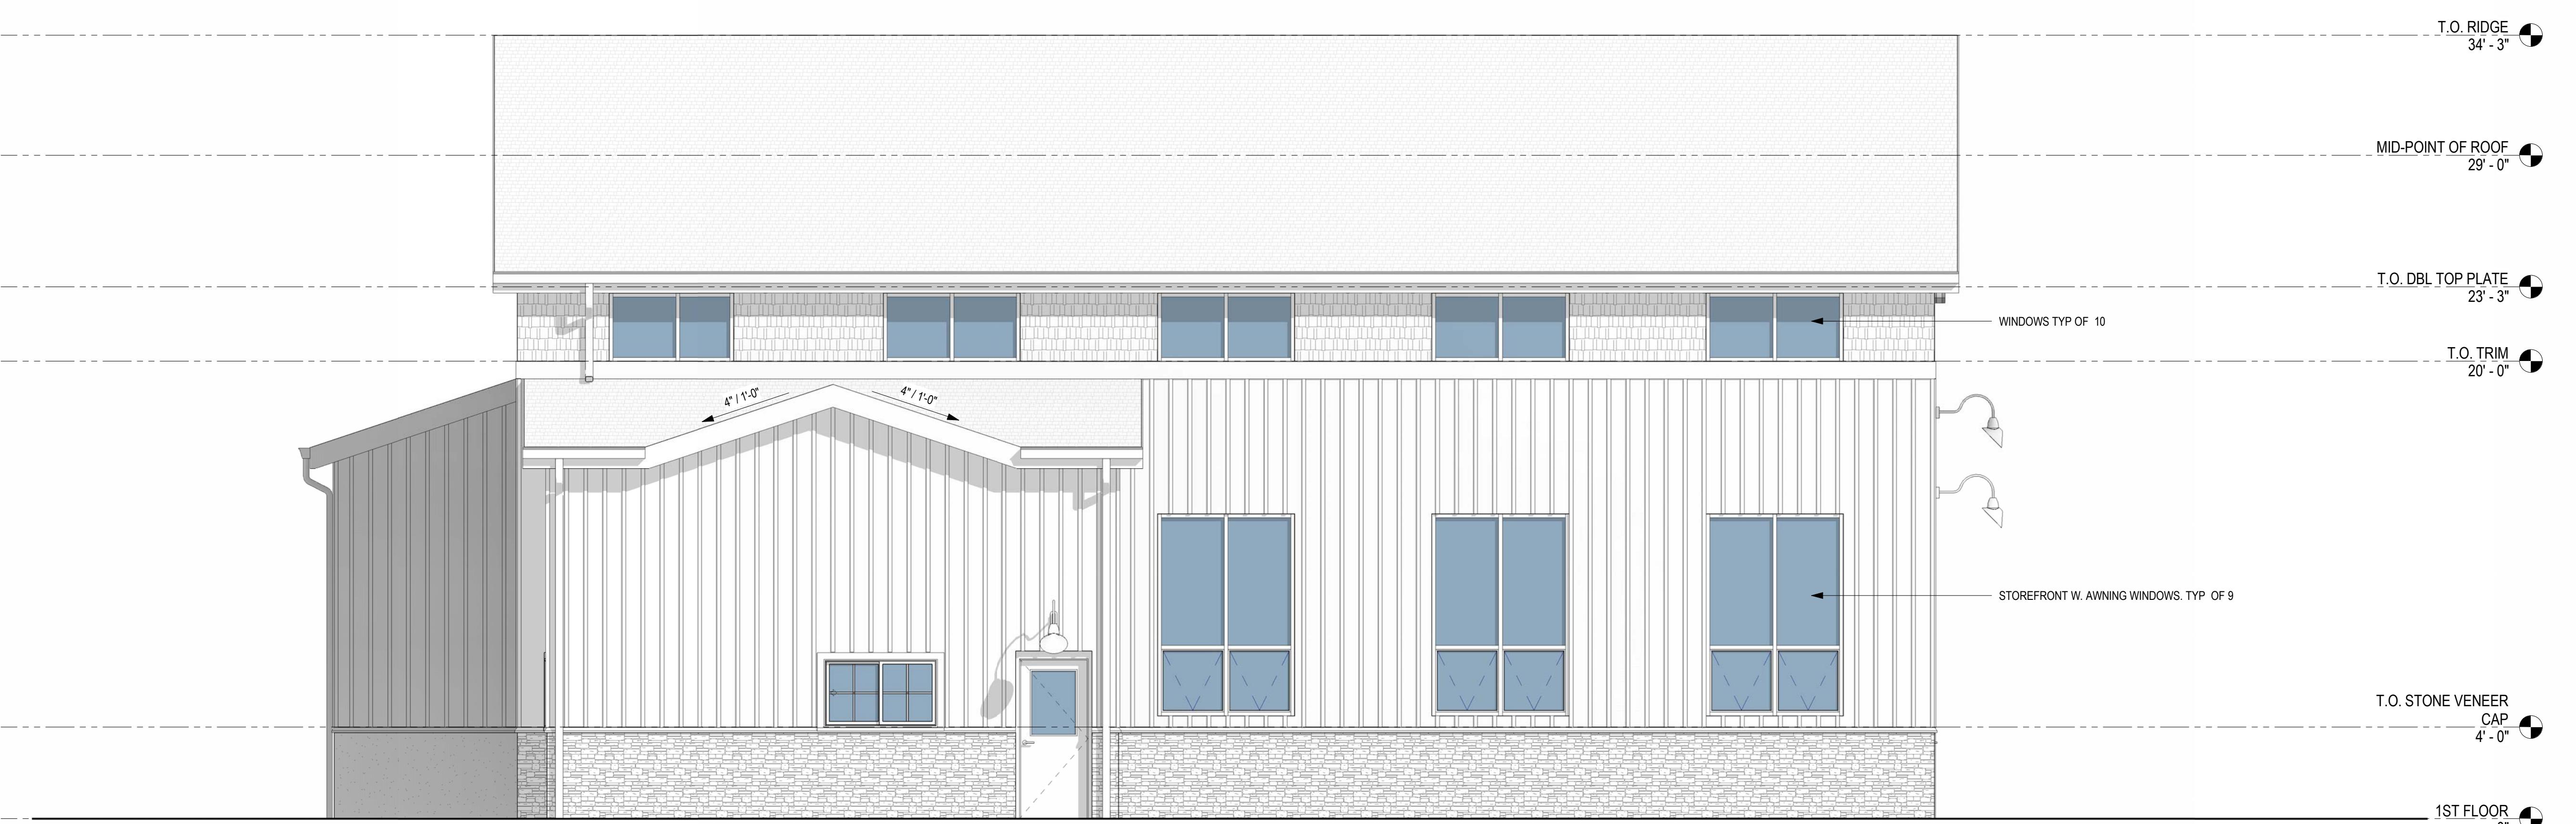

Professional Seal  
Expiration: 10/31/2028

2 12-10-2025 P&Z MEETING  
1 11-02-2025 P&Z REVISION  
0 10-09-2025 P&Z INITIAL SUBMISSION  
No. Date Issue  
Sheet Title

EXTERIOR ELEVATIONS

Sheet Number

A302