



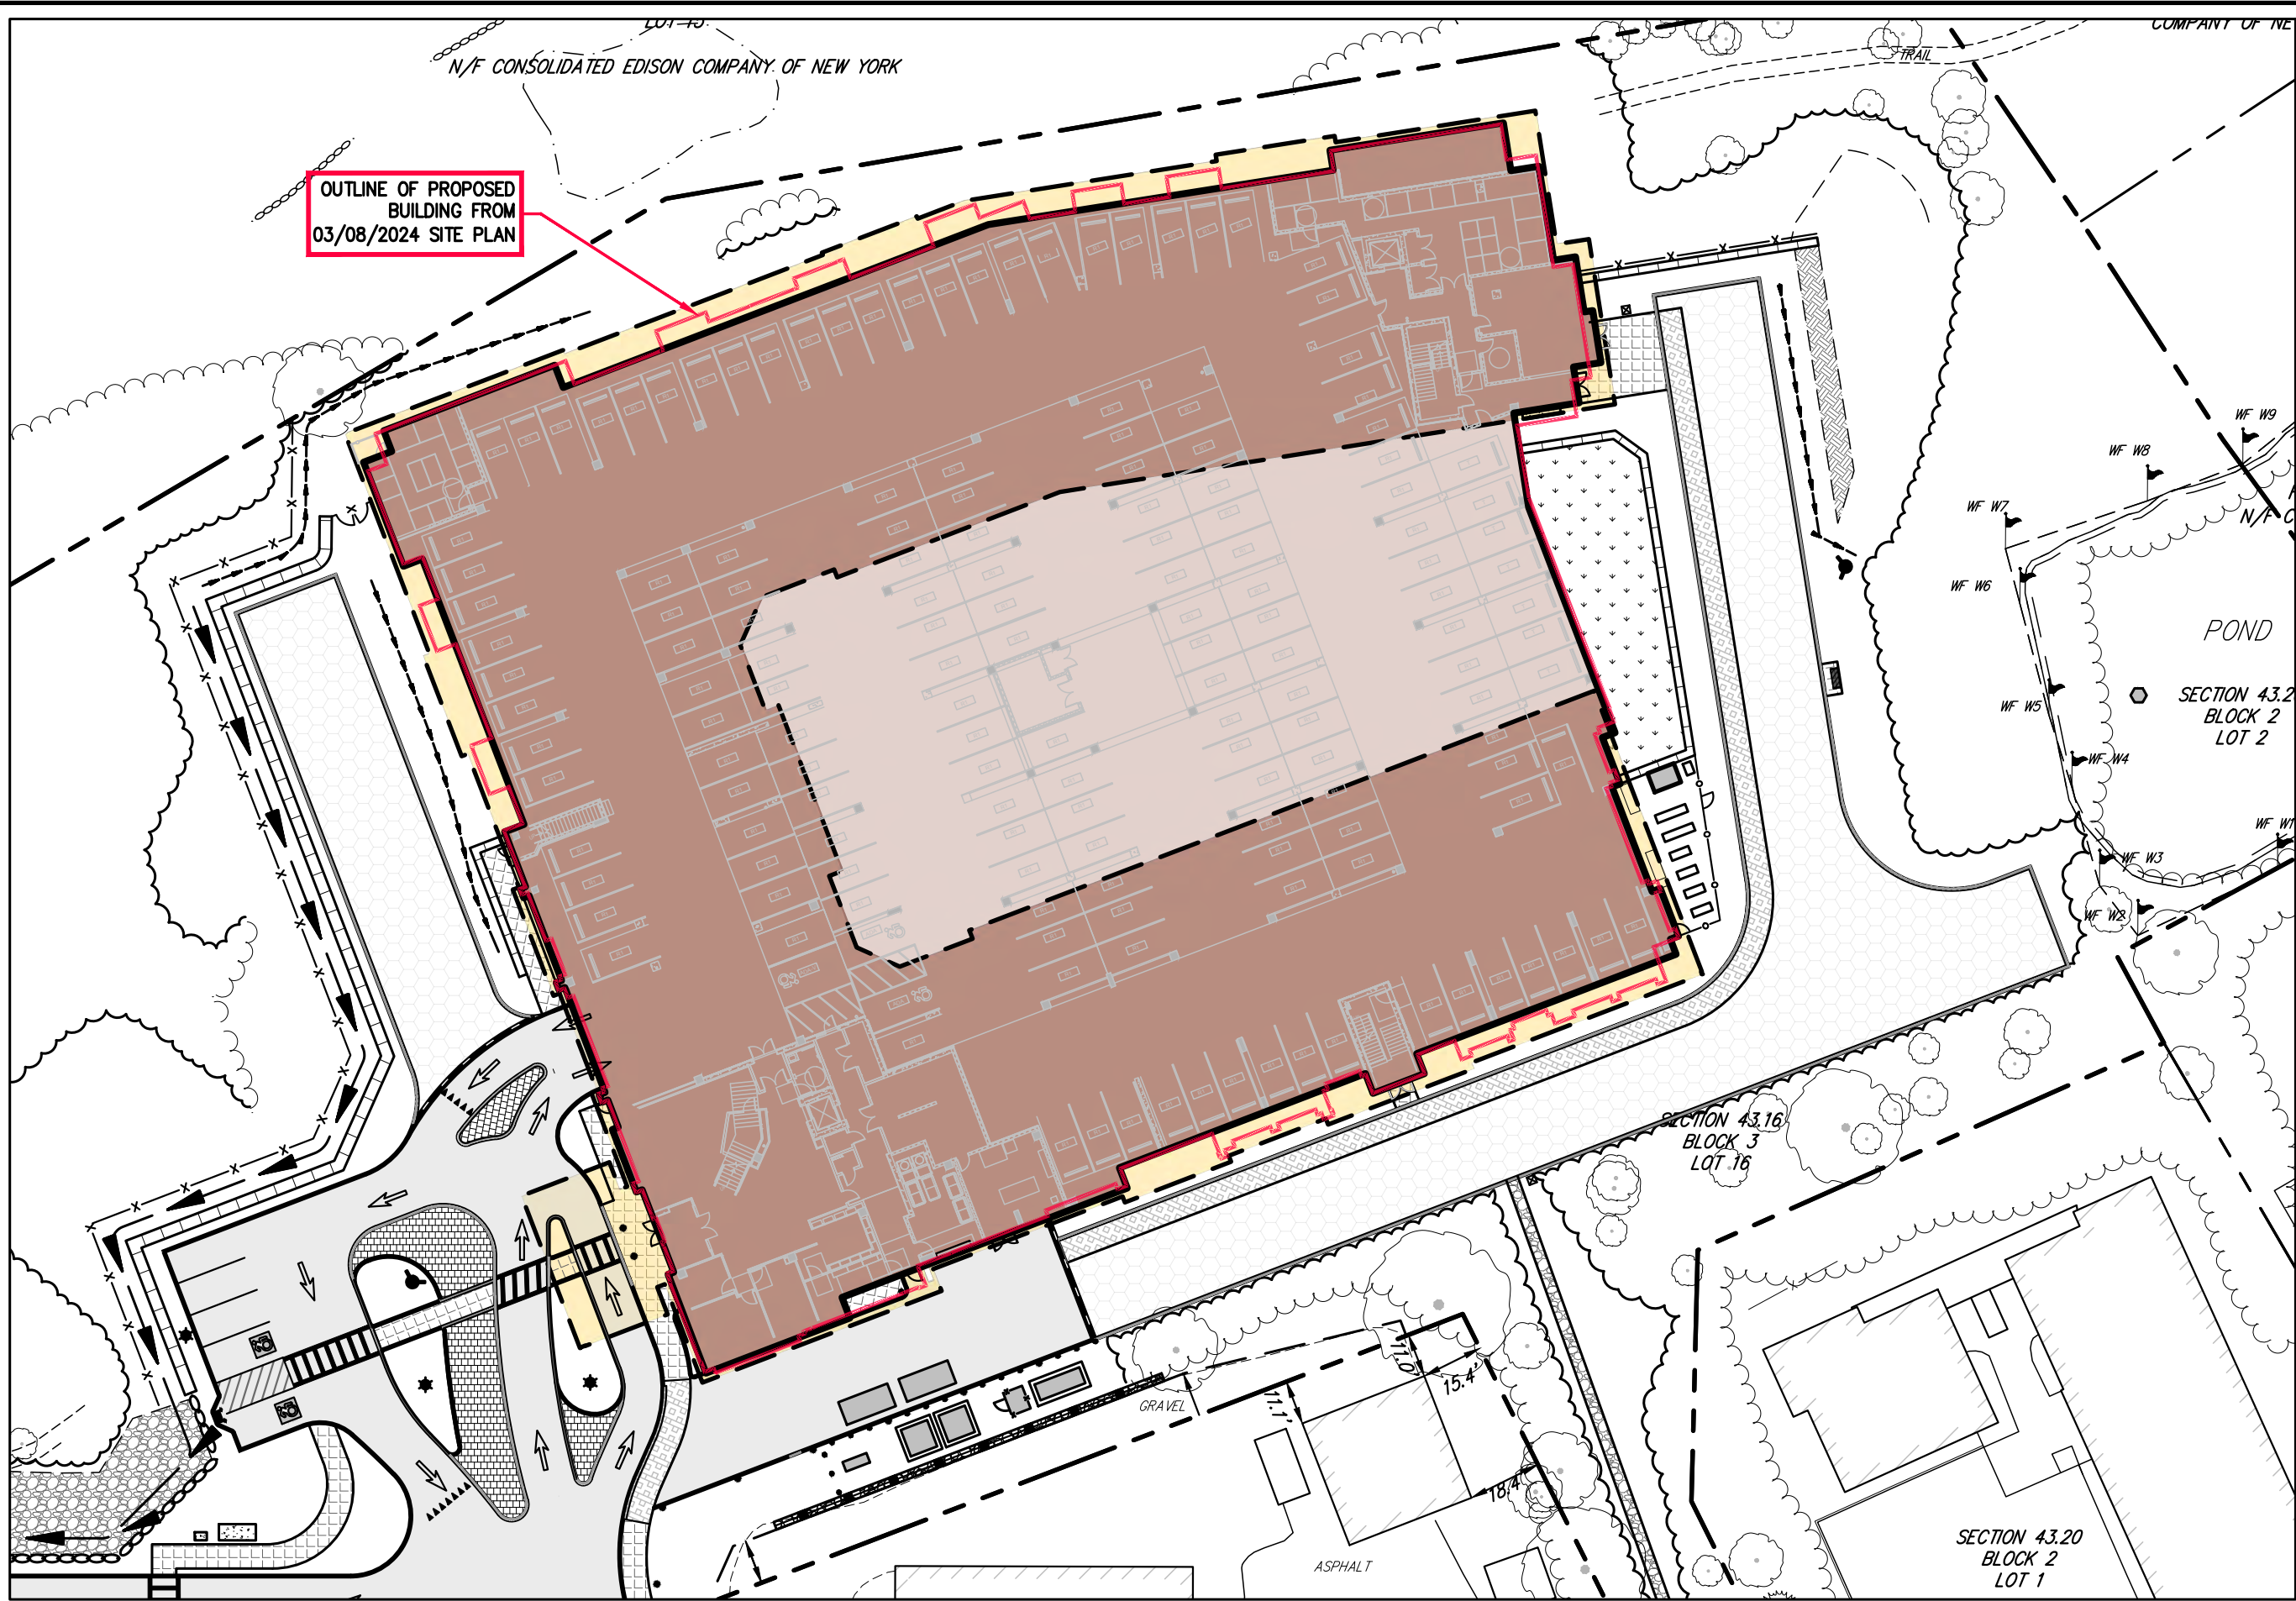

JMC

120 BEDFORD RD
ARMONK
NY 10604
(914) 273-5225
fax 273-2102
JMCPLLC.COM

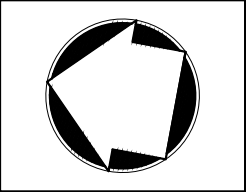

AMS BUCHANAN

VILLAGE OF BUCHANAN, NEW YORK

BUILDING COMPARISON FIGURE

JMC PROJECT: 22062

DATE: 10/01/2025

FIGURE: FC - 2

SCALE: 1" = 40'