



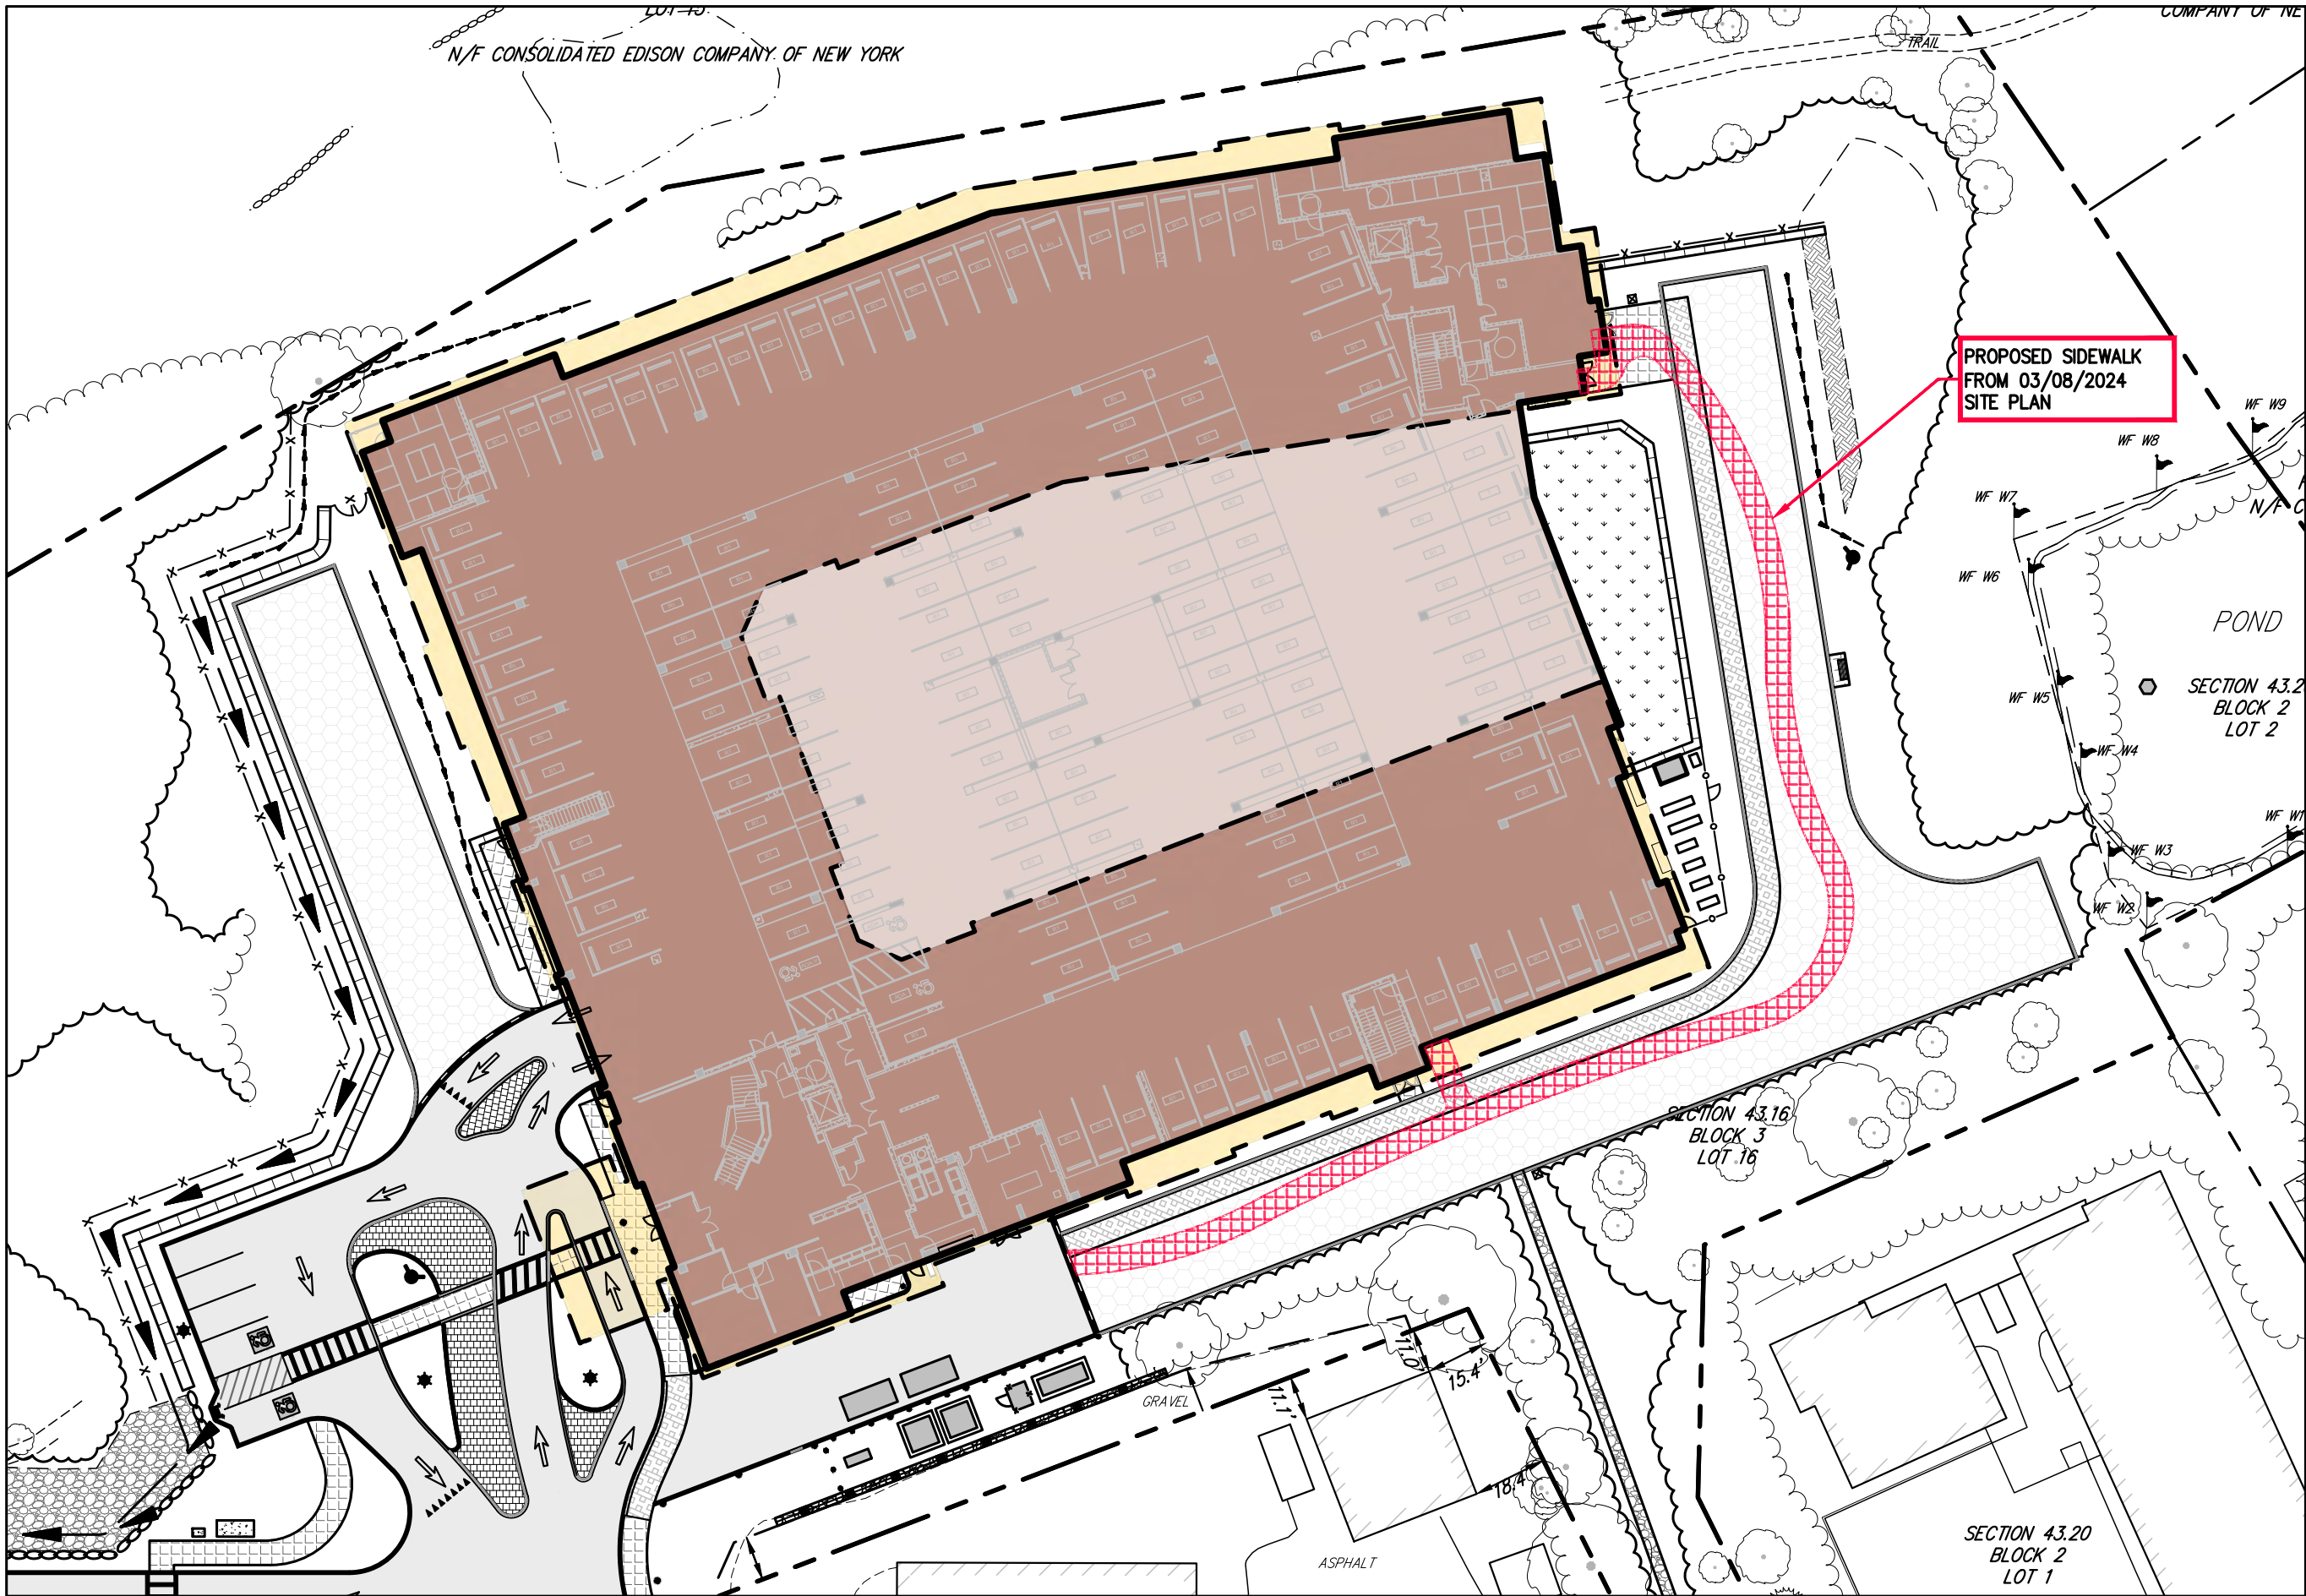

JMC

120 BEDFORD RD
ARMONK
NY 10604
(914) 273-5225
fax 273-2102
JMCPLLC.COM

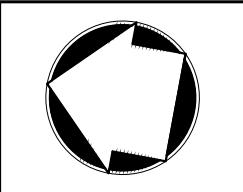

AMS BUCHANAN

VILLAGE OF BUCHANAN, NEW YORK

SIDEWALK COMPARISON FIGURE

JMC PROJECT: 22062

DATE: 10/01/2025

FIGURE: FC - 3

SCALE: 1" = 40'

COPYRIGHT © 2025 by JMC. All Rights Reserved. No part of this document may be reproduced, stored in a retrieval system, or transmitted in any form or by means, electronic, mechanical, photocopying, recording or otherwise, without the prior written permission of JMC PLANNING, ENGINEERING, LANDSCAPE ARCHITECTURE & LAND SURVEYING, PLLC. JMC SITE DEVELOPMENT CONSULTANTS, LLC | JOHN MEYER CONSULTING, INC. (JMC). Any modifications or alterations to this document without the written permission of JMC shall render them invalid and unusable.