



Copyright © 2015 JMC, LLC. All rights reserved. No part of this document may be reproduced or transmitted in any form or by any means, electronic, mechanical, photocopying, recording, or by any information storage and retrieval system, without the prior written permission of JMC, LLC. This document is the property of JMC, LLC and is to be used only for the project and location identified herein. It is not to be used for any other project or location without the prior written permission of JMC, LLC. JMC, LLC is not responsible for any errors or omissions in this document.

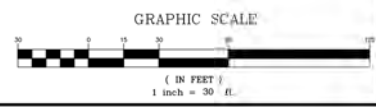

ANY ALTERATION OF PLANS, SPECIFICATIONS, PLATS, AND REPORTS BEARING THE SEAL OF A LICENSED PROFESSIONAL ENGINEER OR LICENSED LAND SURVEYOR IS A VIOLATION OF ARTICLE 146 OF THE NEW YORK STATE EDUCATION LAW, EXCEPT AS PROVIDED FOR BY SECTION 7009, SUBSECTION 2.

Temporary Sign Location Exhibit
AMS BUCHANAN
275 CRAFT LANE
VILLAGE OF BUCHANAN, NEW YORK

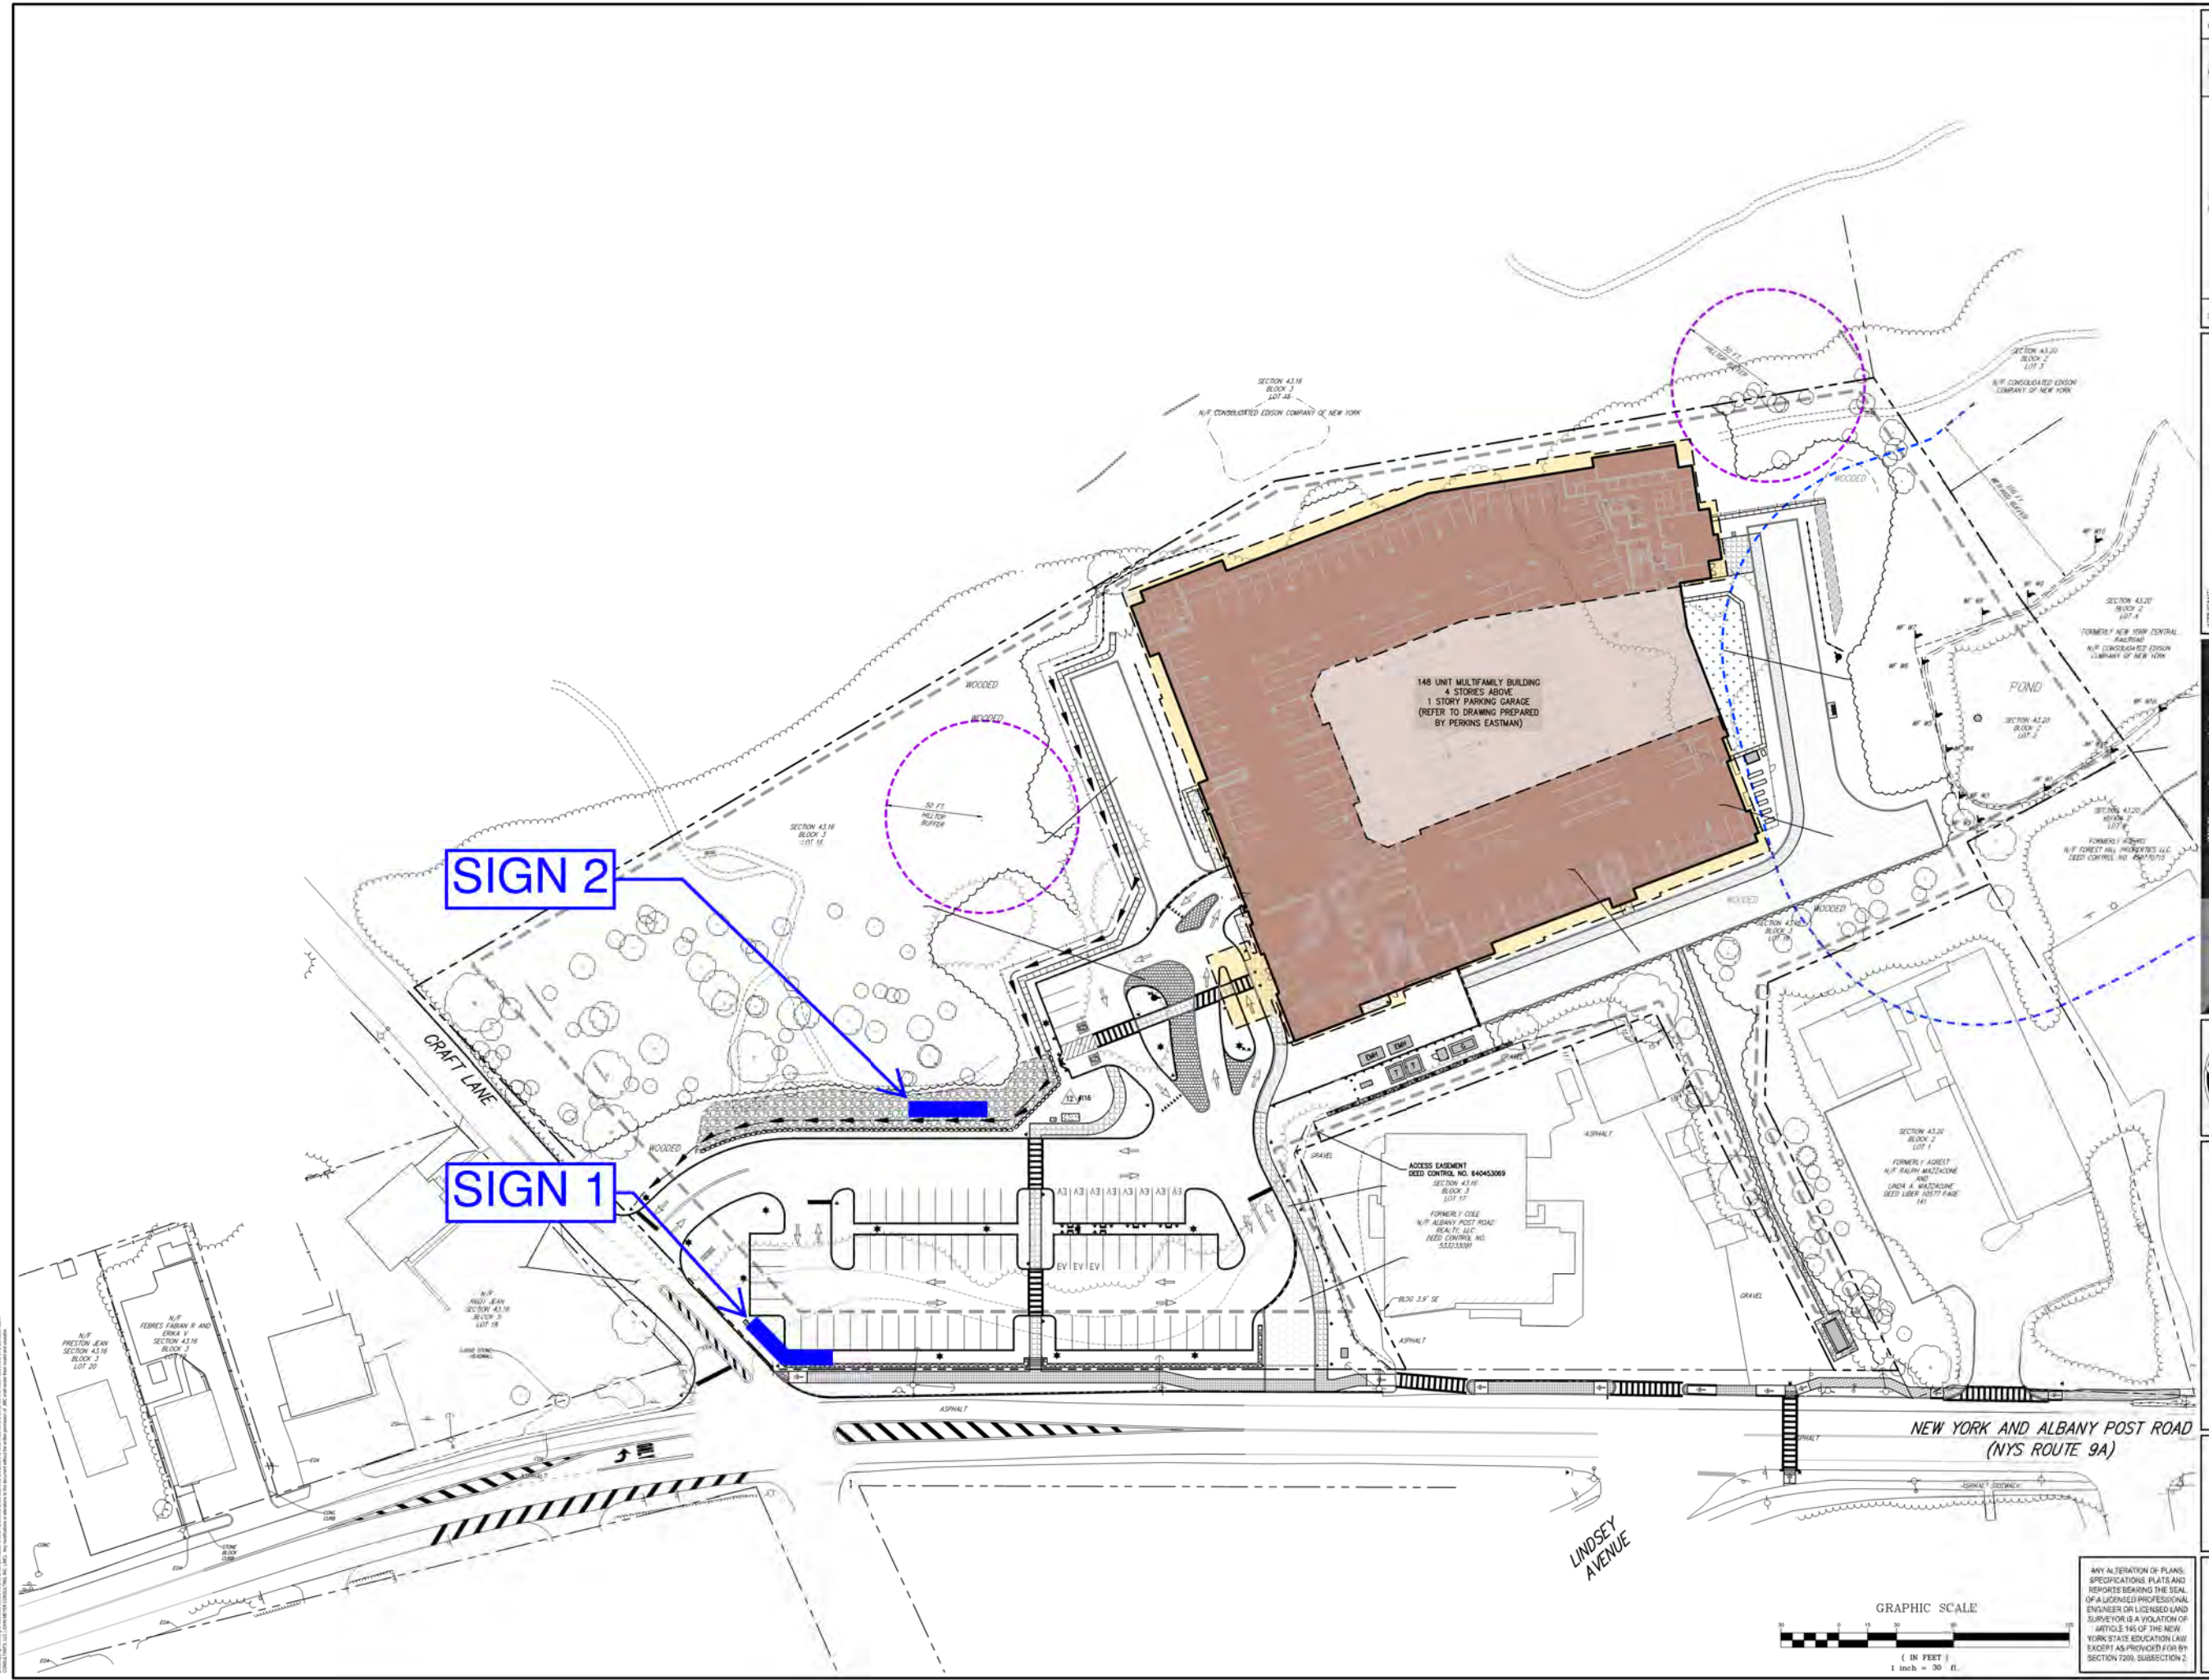

JMC Planning, Engineering, Landscape Architecture & Land Surveying, PLLC
JMC Site Development Consultants, LLC
John J. JMC Consulting, Inc.
120 BEDFORD ROAD - ARMONK, NY 10504
phone 914.221.5225 • fax 914.221.2102
www.jmcplic.com

APPLICANT: BUCHANAN DEV AMS LLC
ONE BRIDGE PLAZA NORTH, SUITE 840
FORT LEE, NJ 07024
ARCHITECT: PERKINS EASTMAN
677 WASHINGTON BOULEVARD, SUITE 101
STAMFORD, CT 06901

SIGN 1



8' 1/4" x 4' MDO SIGN

SIGN 2



40'x8' FENCE BANNER SIGN